


FRONT ELEVATION A

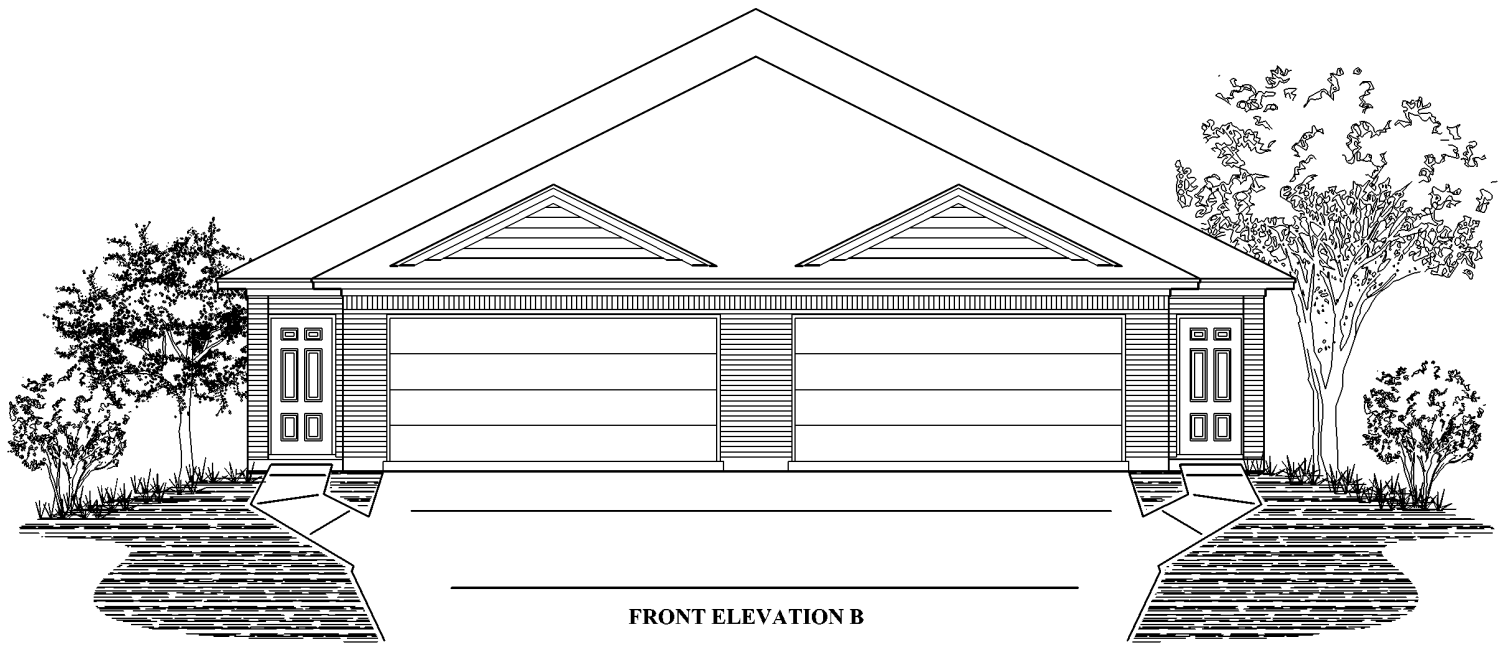

FRONT ELEVATION B